

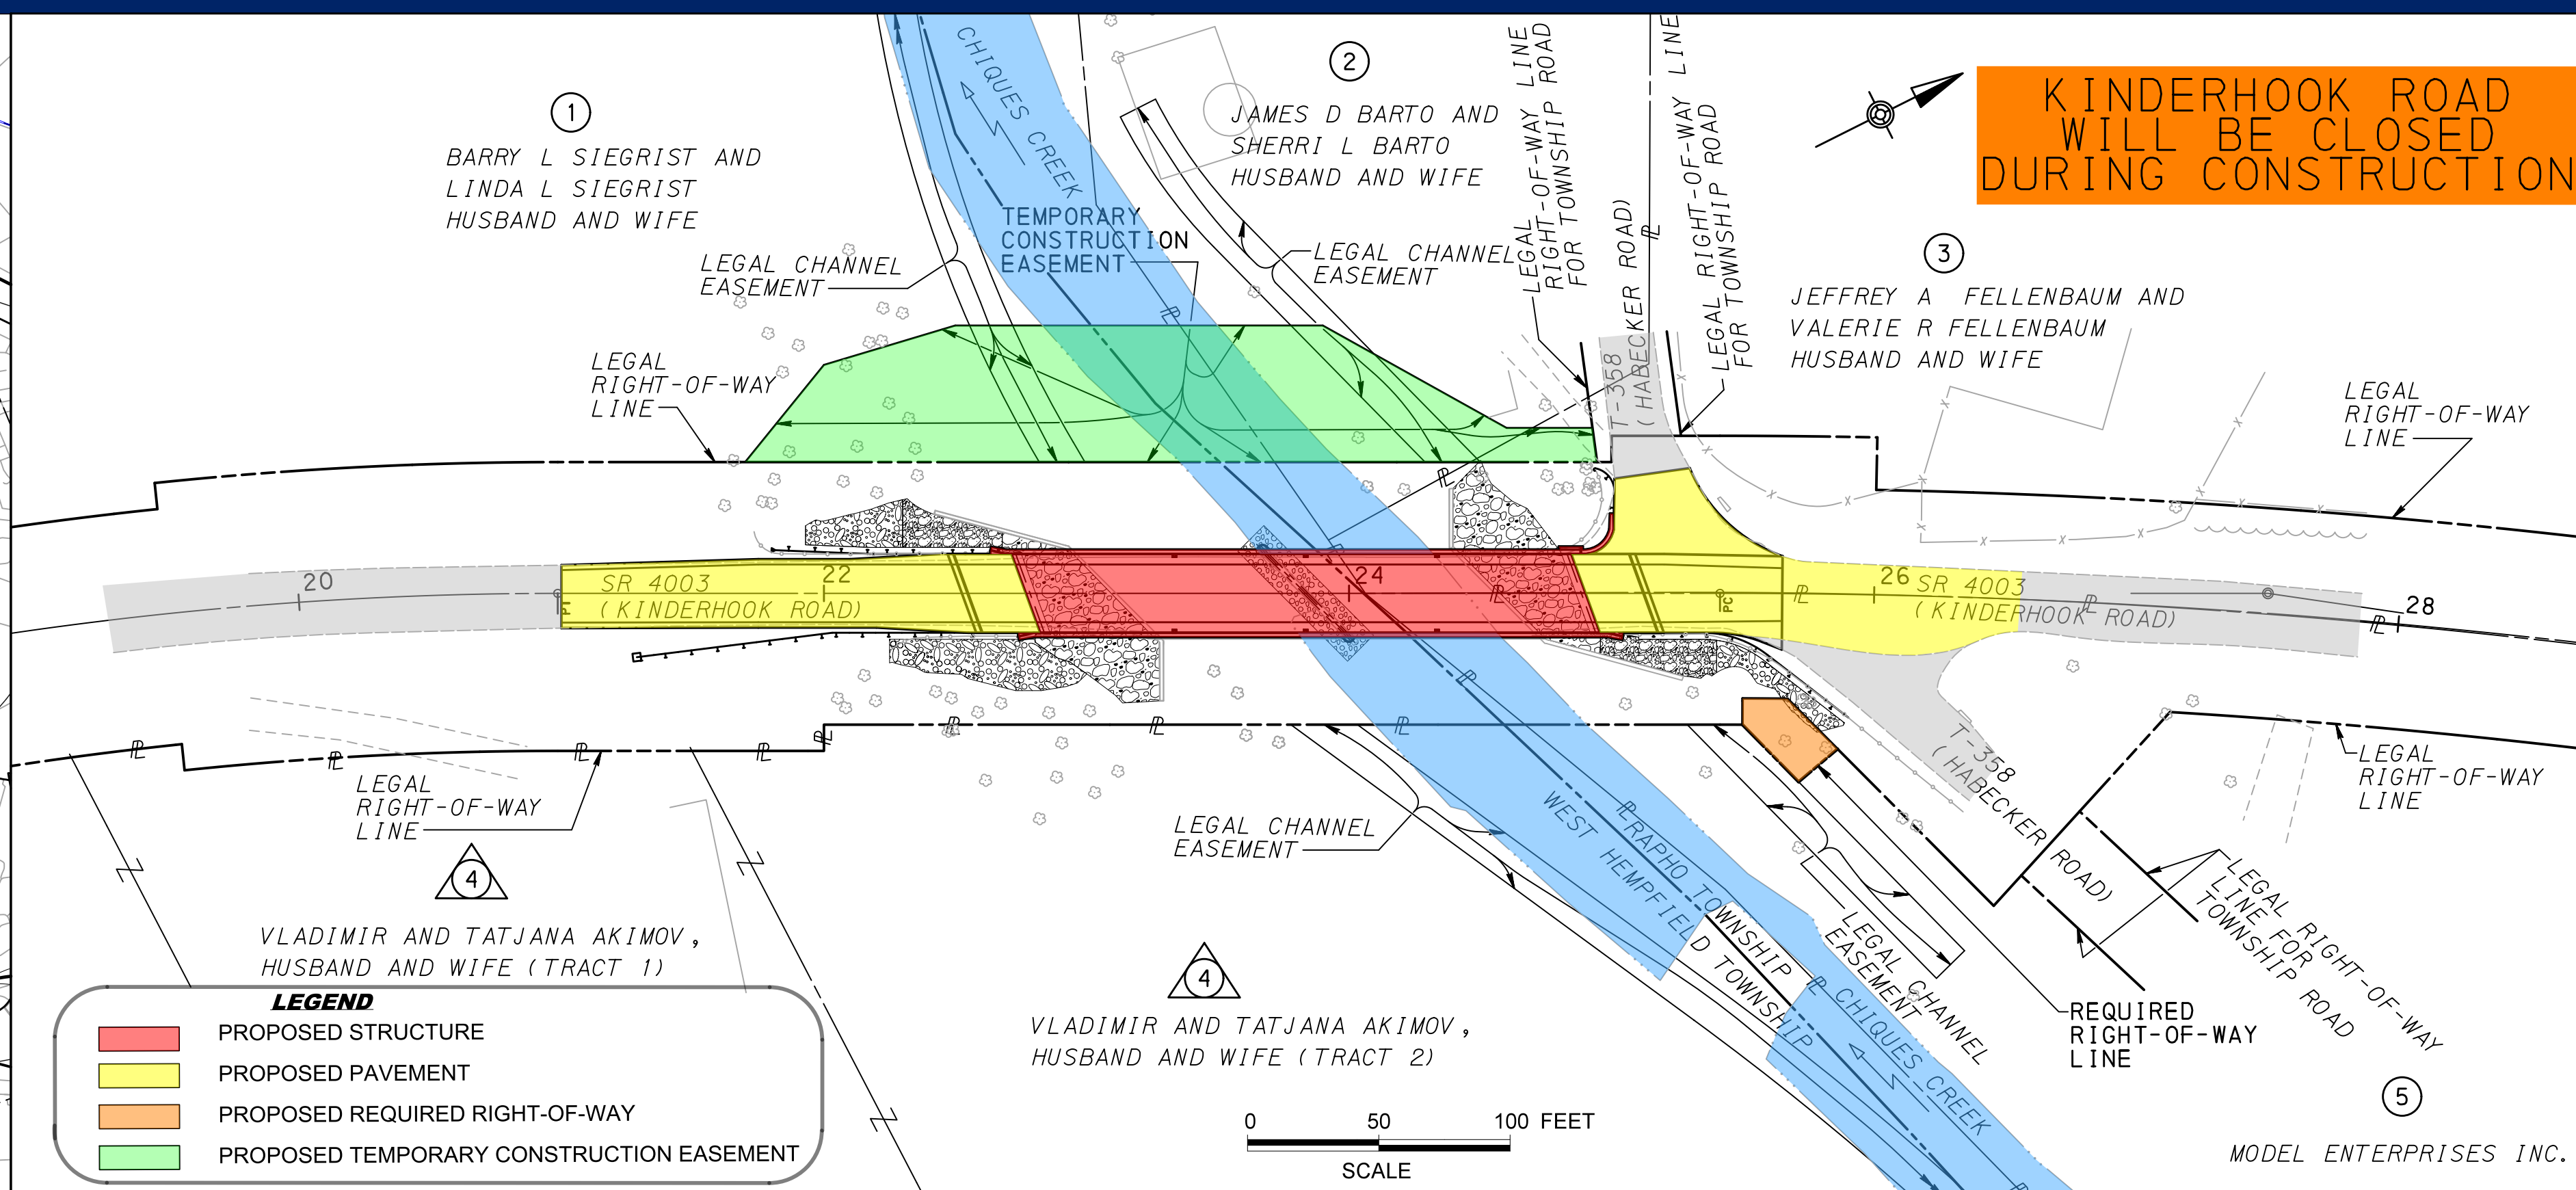
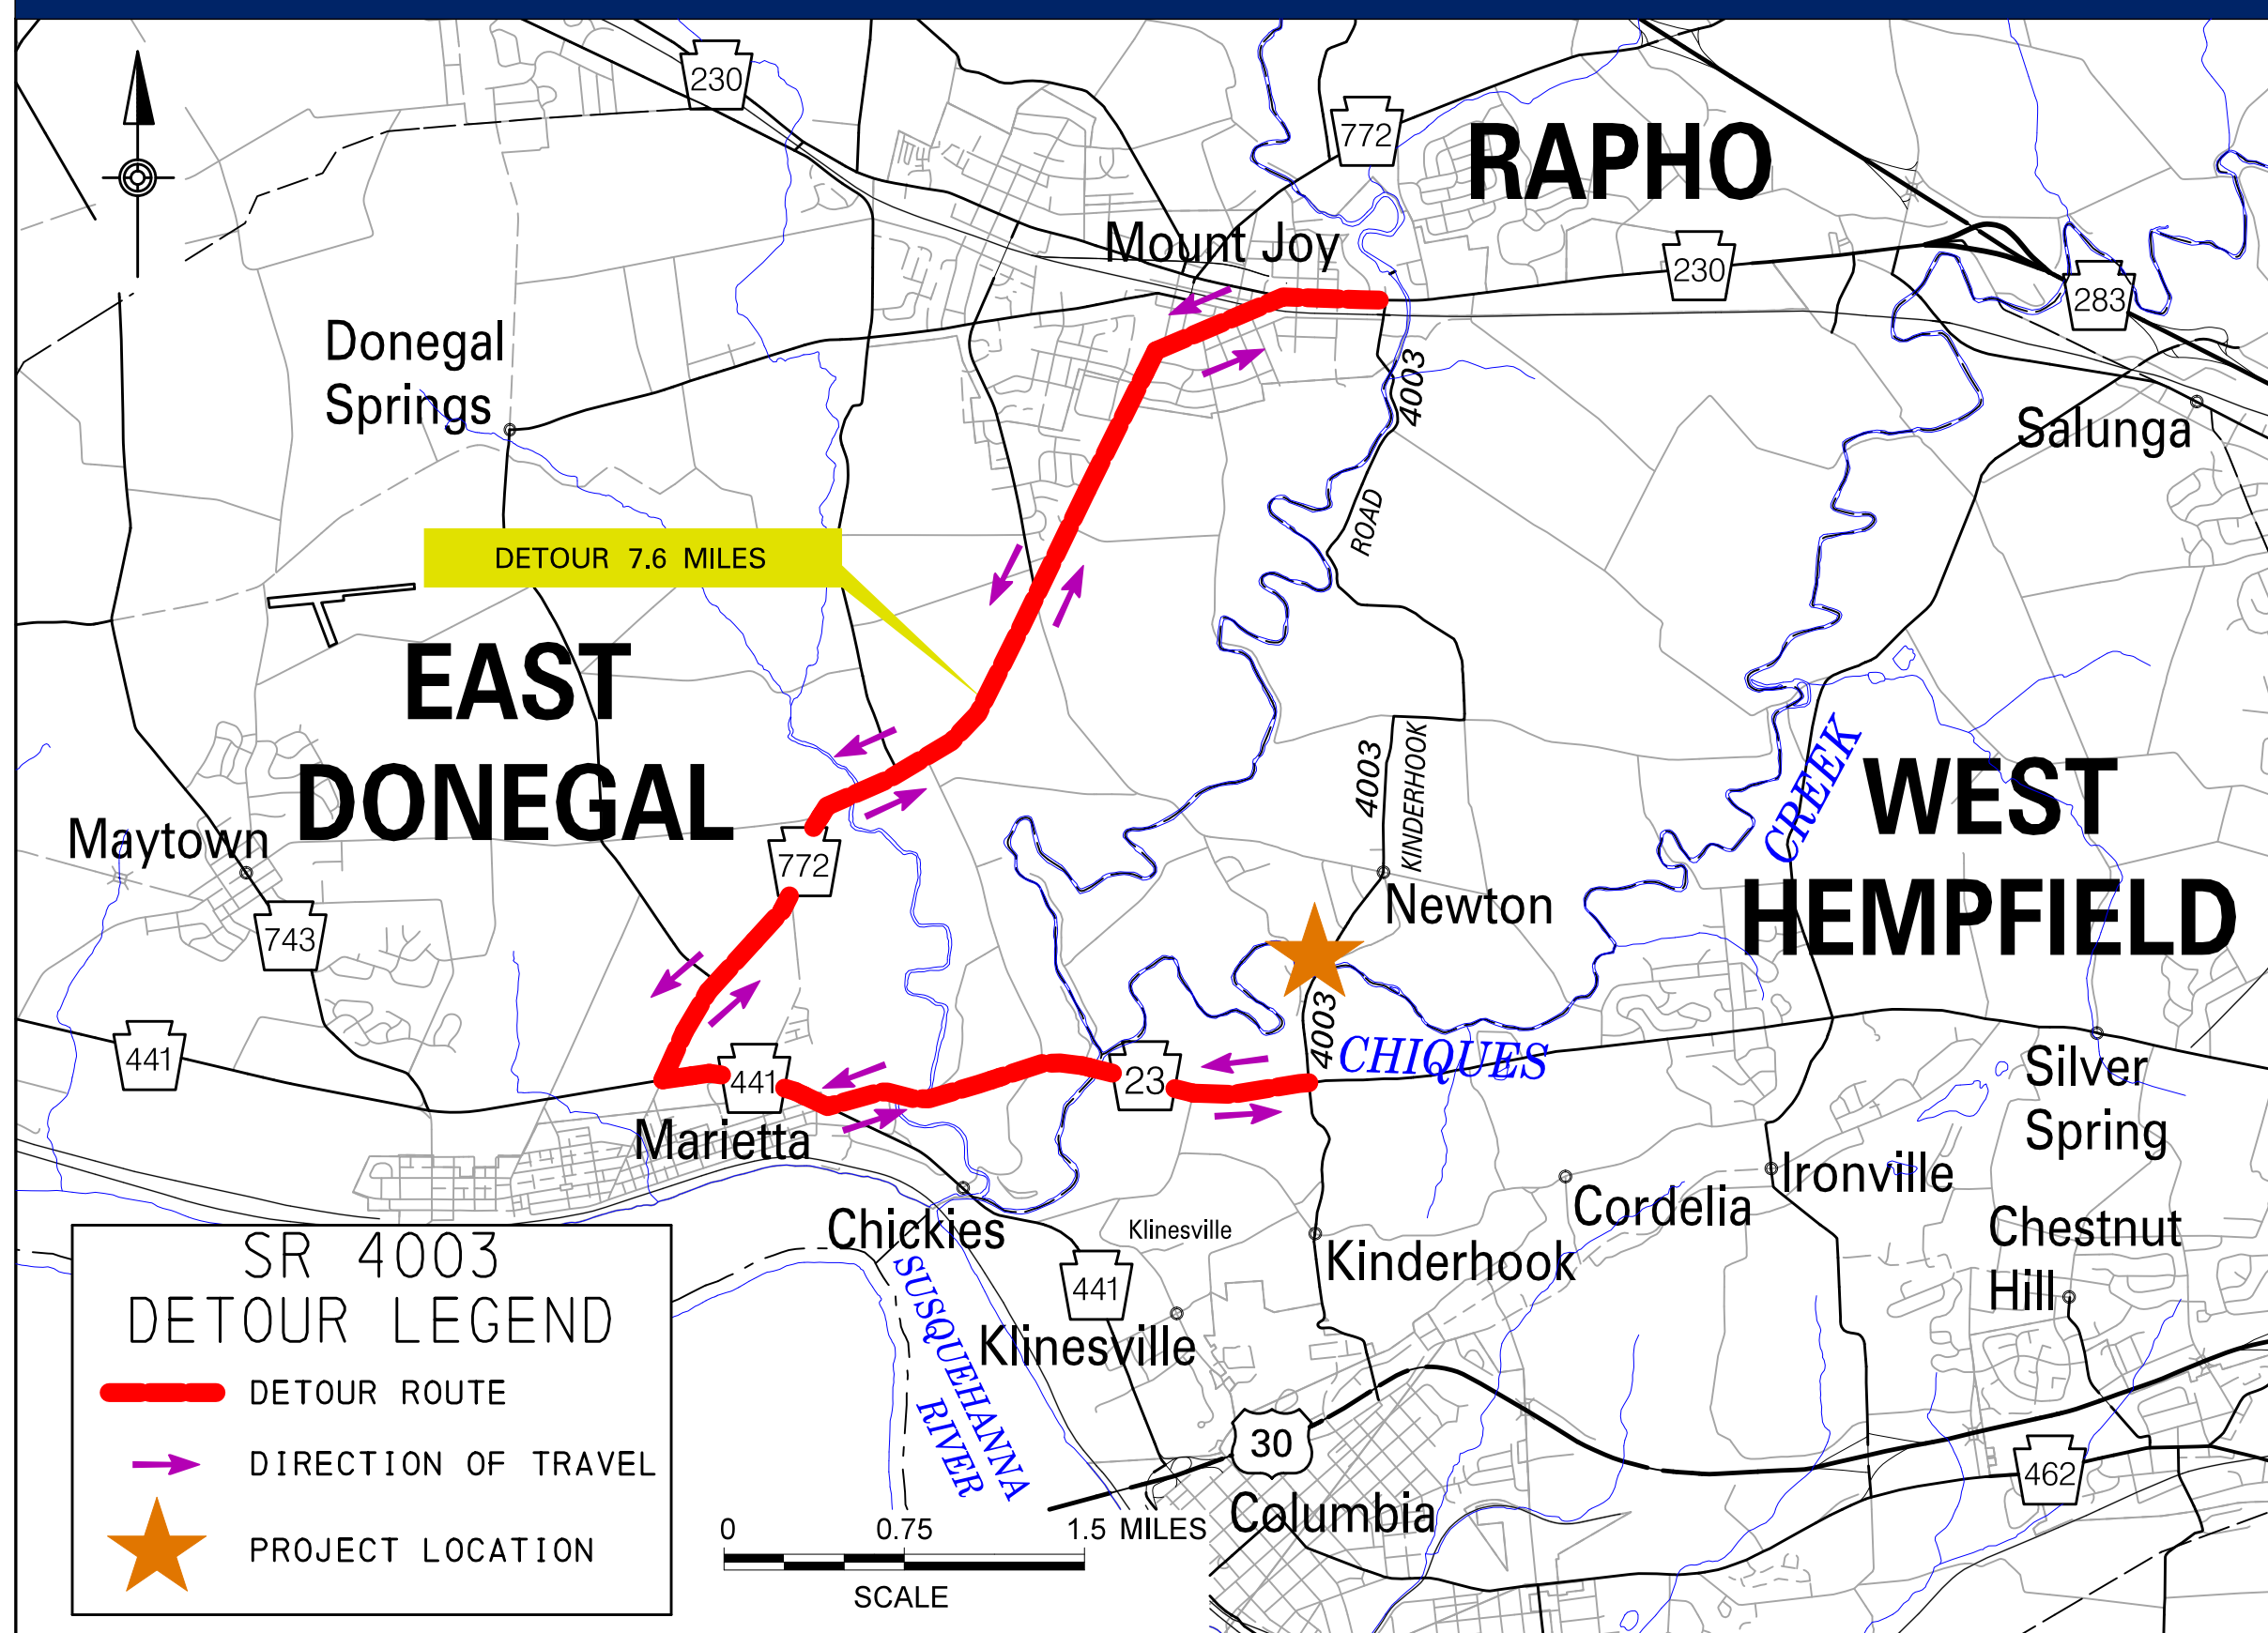


# SR 4003-013 (KINDERHOOK ROAD) WEST HEMPFIELD AND RAPHO TOWNSHIPS LANCASTER COUNTY BRIDGE REPLACEMENT PROJECT

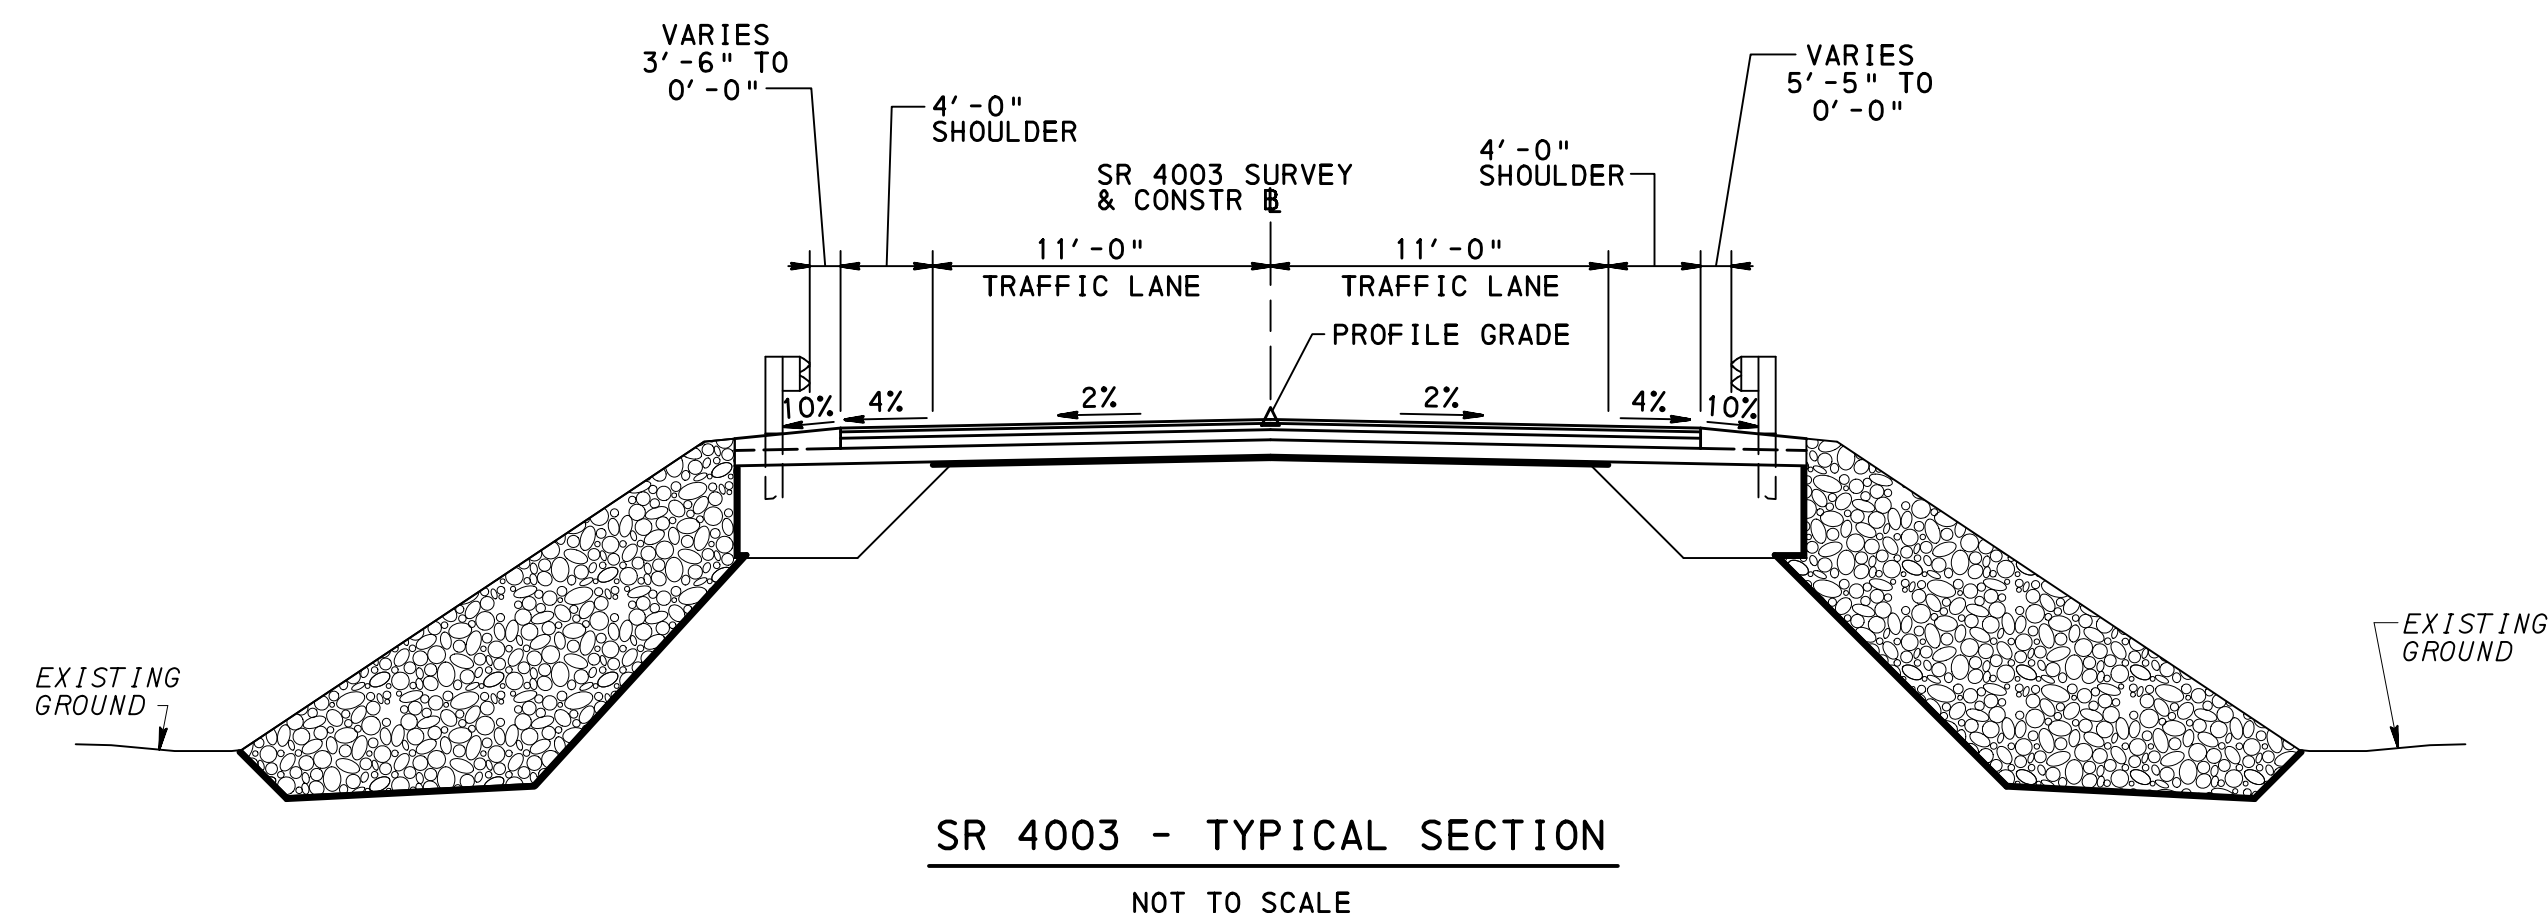

**KINDERHOOK ROAD  
WILL BE CLOSED  
DURING CONSTRUCTION**

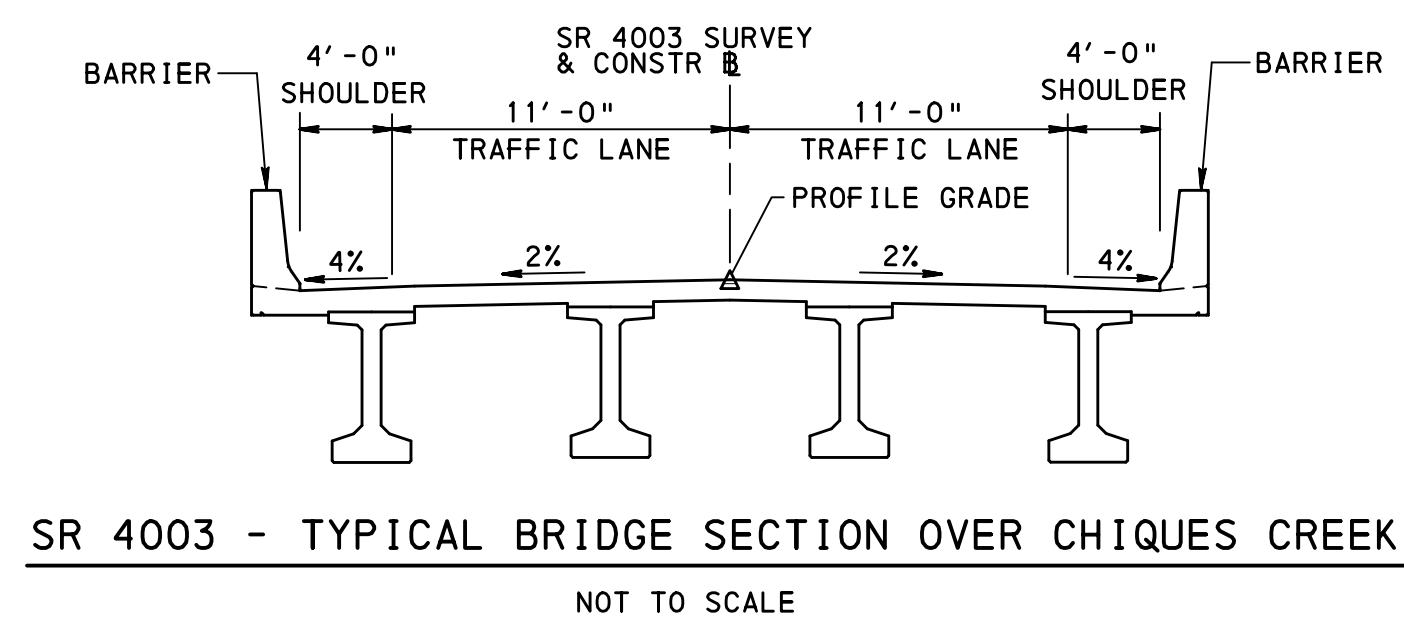

## PROPOSED DESIGN CONCEPT