









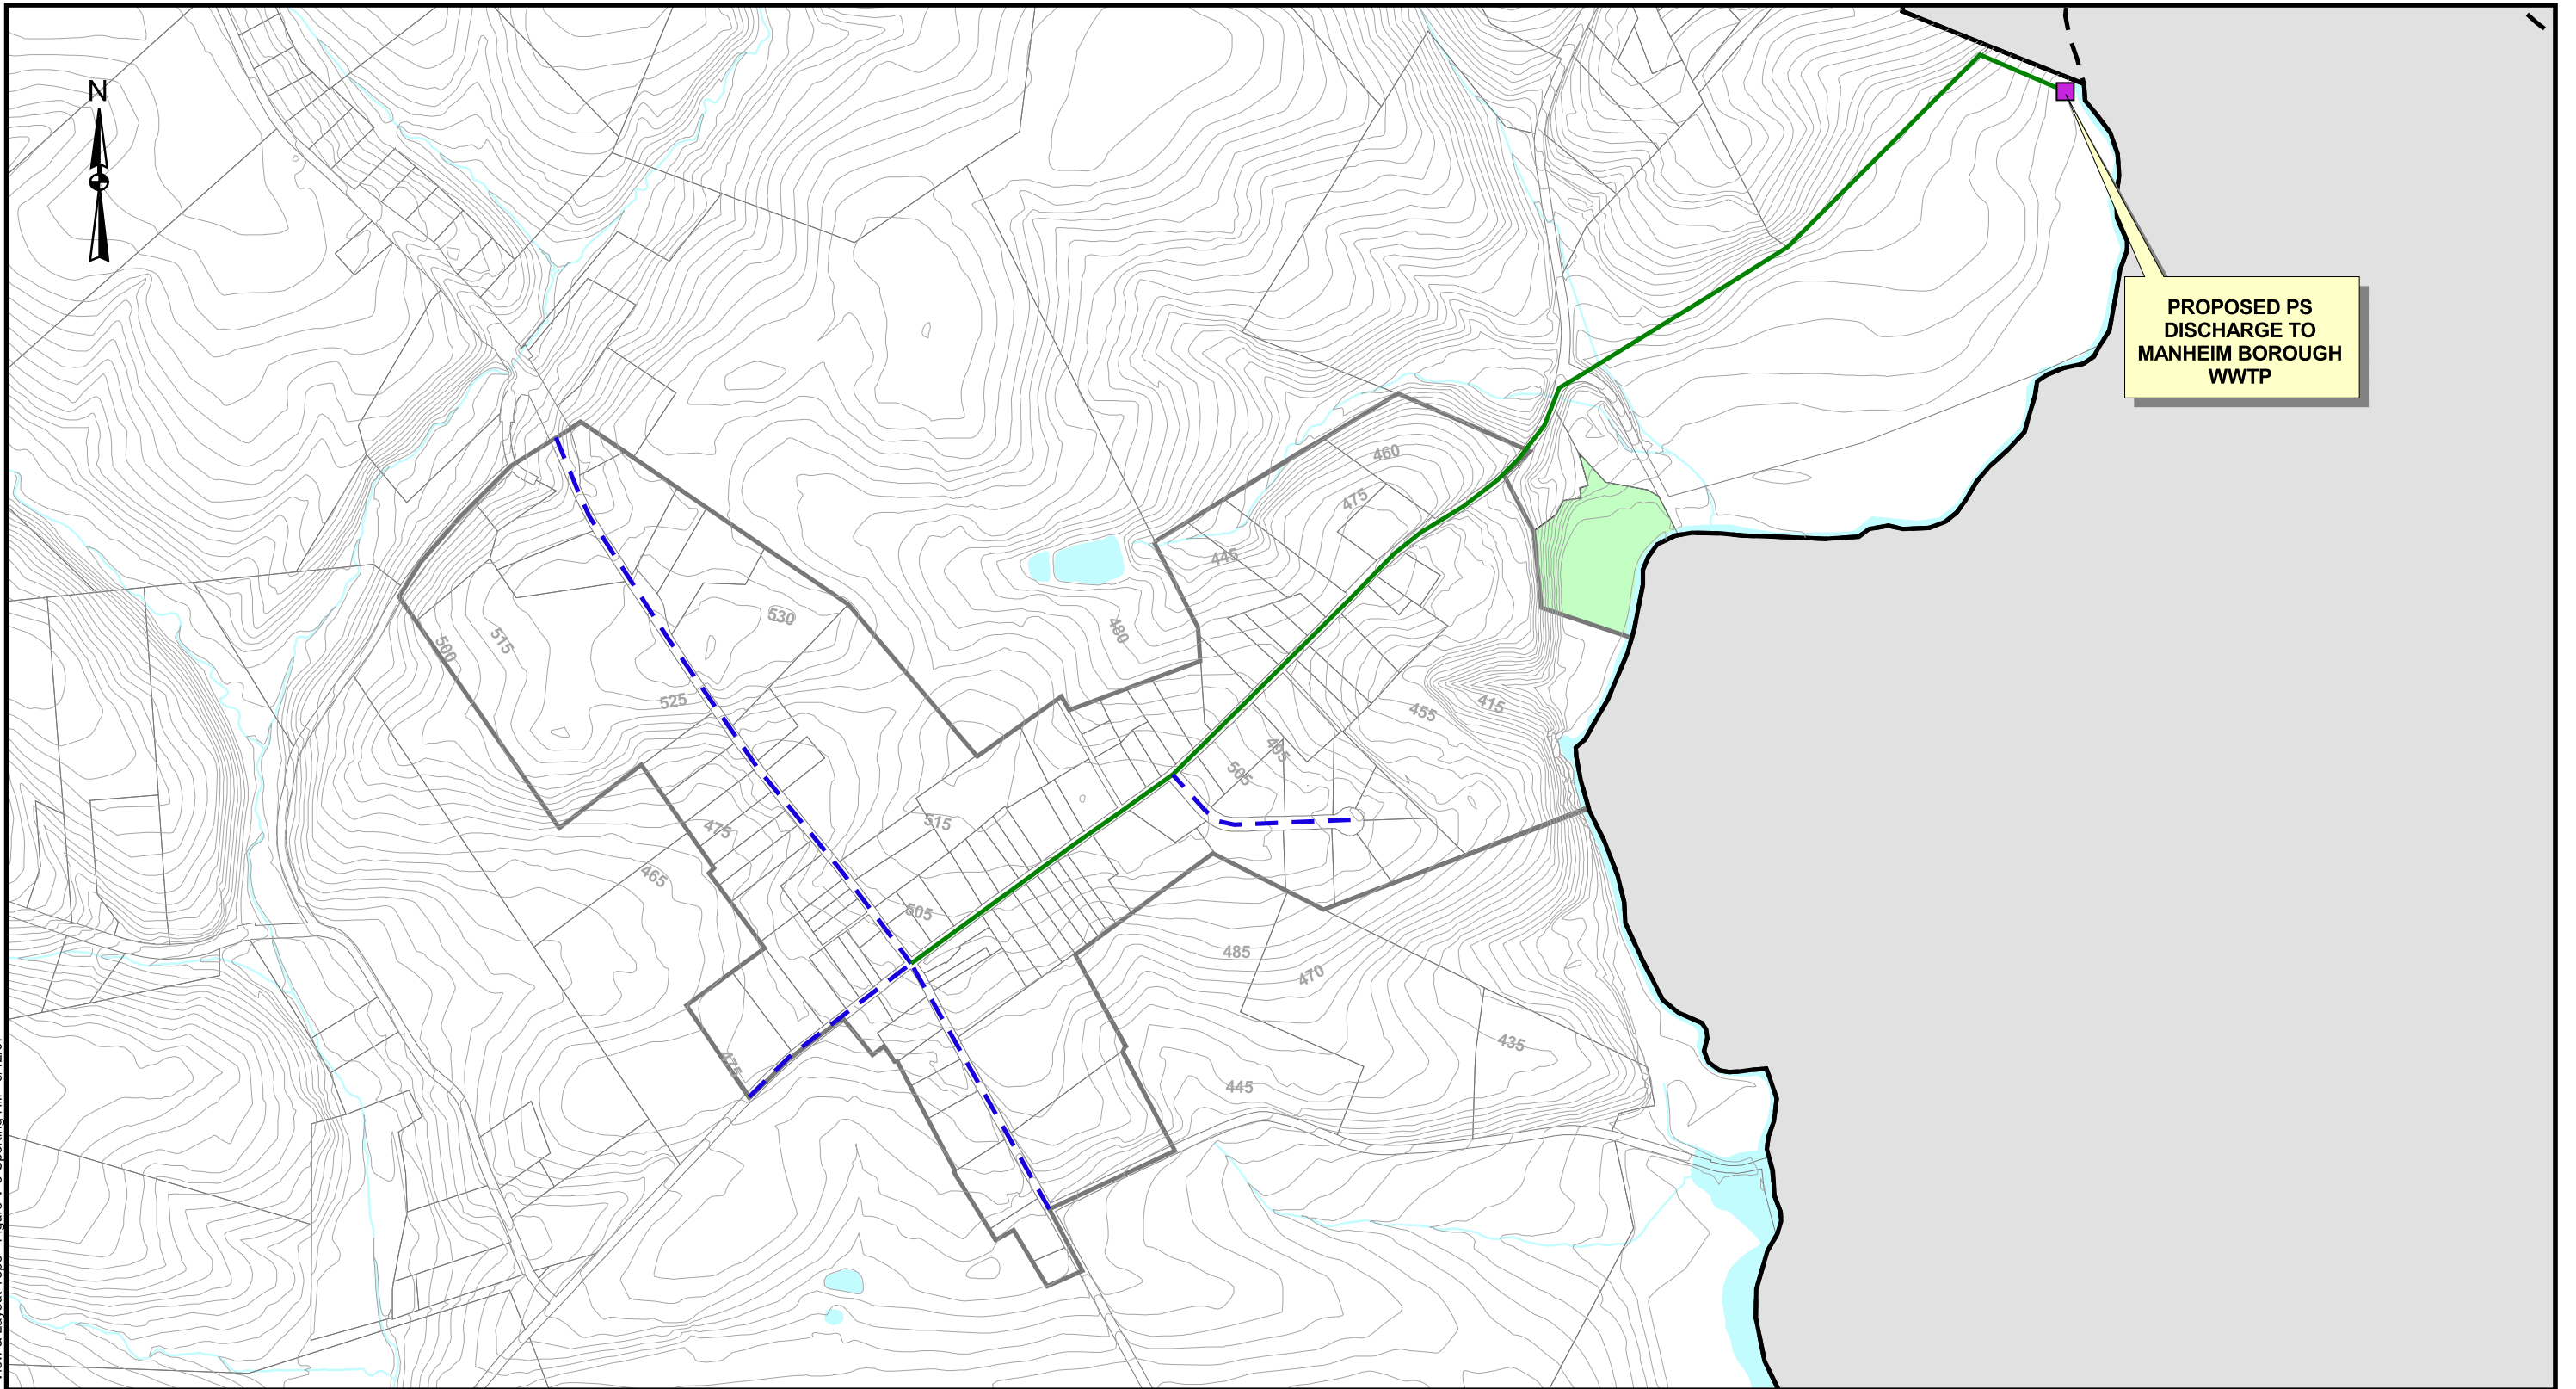


U:\000661 - Rapho\aprs\Needs Area.apr View & Layout Topo - Figure V-3-Sporting Hill 6/12/07

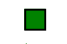

**LEGEND**

- |   |   |
|---|---|
|  Existing WWTP               |  Sewer Service Areas |
|  Proposed WWTP               |  Floodplains         |
|  Proposed Pump Station       |  Wetlands            |
|  Proposed Gravity Sewer      |  Parcels             |
|  Proposed Low Pressure Sewer |  Bodies of Water     |

**ACT 537 SEWERAGE FACILITIES PLAN**

Prepared by 

600 0 600 Feet



Rapho Township  
Lancaster County, PA

**FIGURE V-3**

**Sporting Hill Area  
Sewer Extension to  
Manheim Borough WWTP**