


U:\000661 - Rapho\aprsNeeds Area.apr View & Layout Topo - Figure V-8-Mastersonville 8/25/08

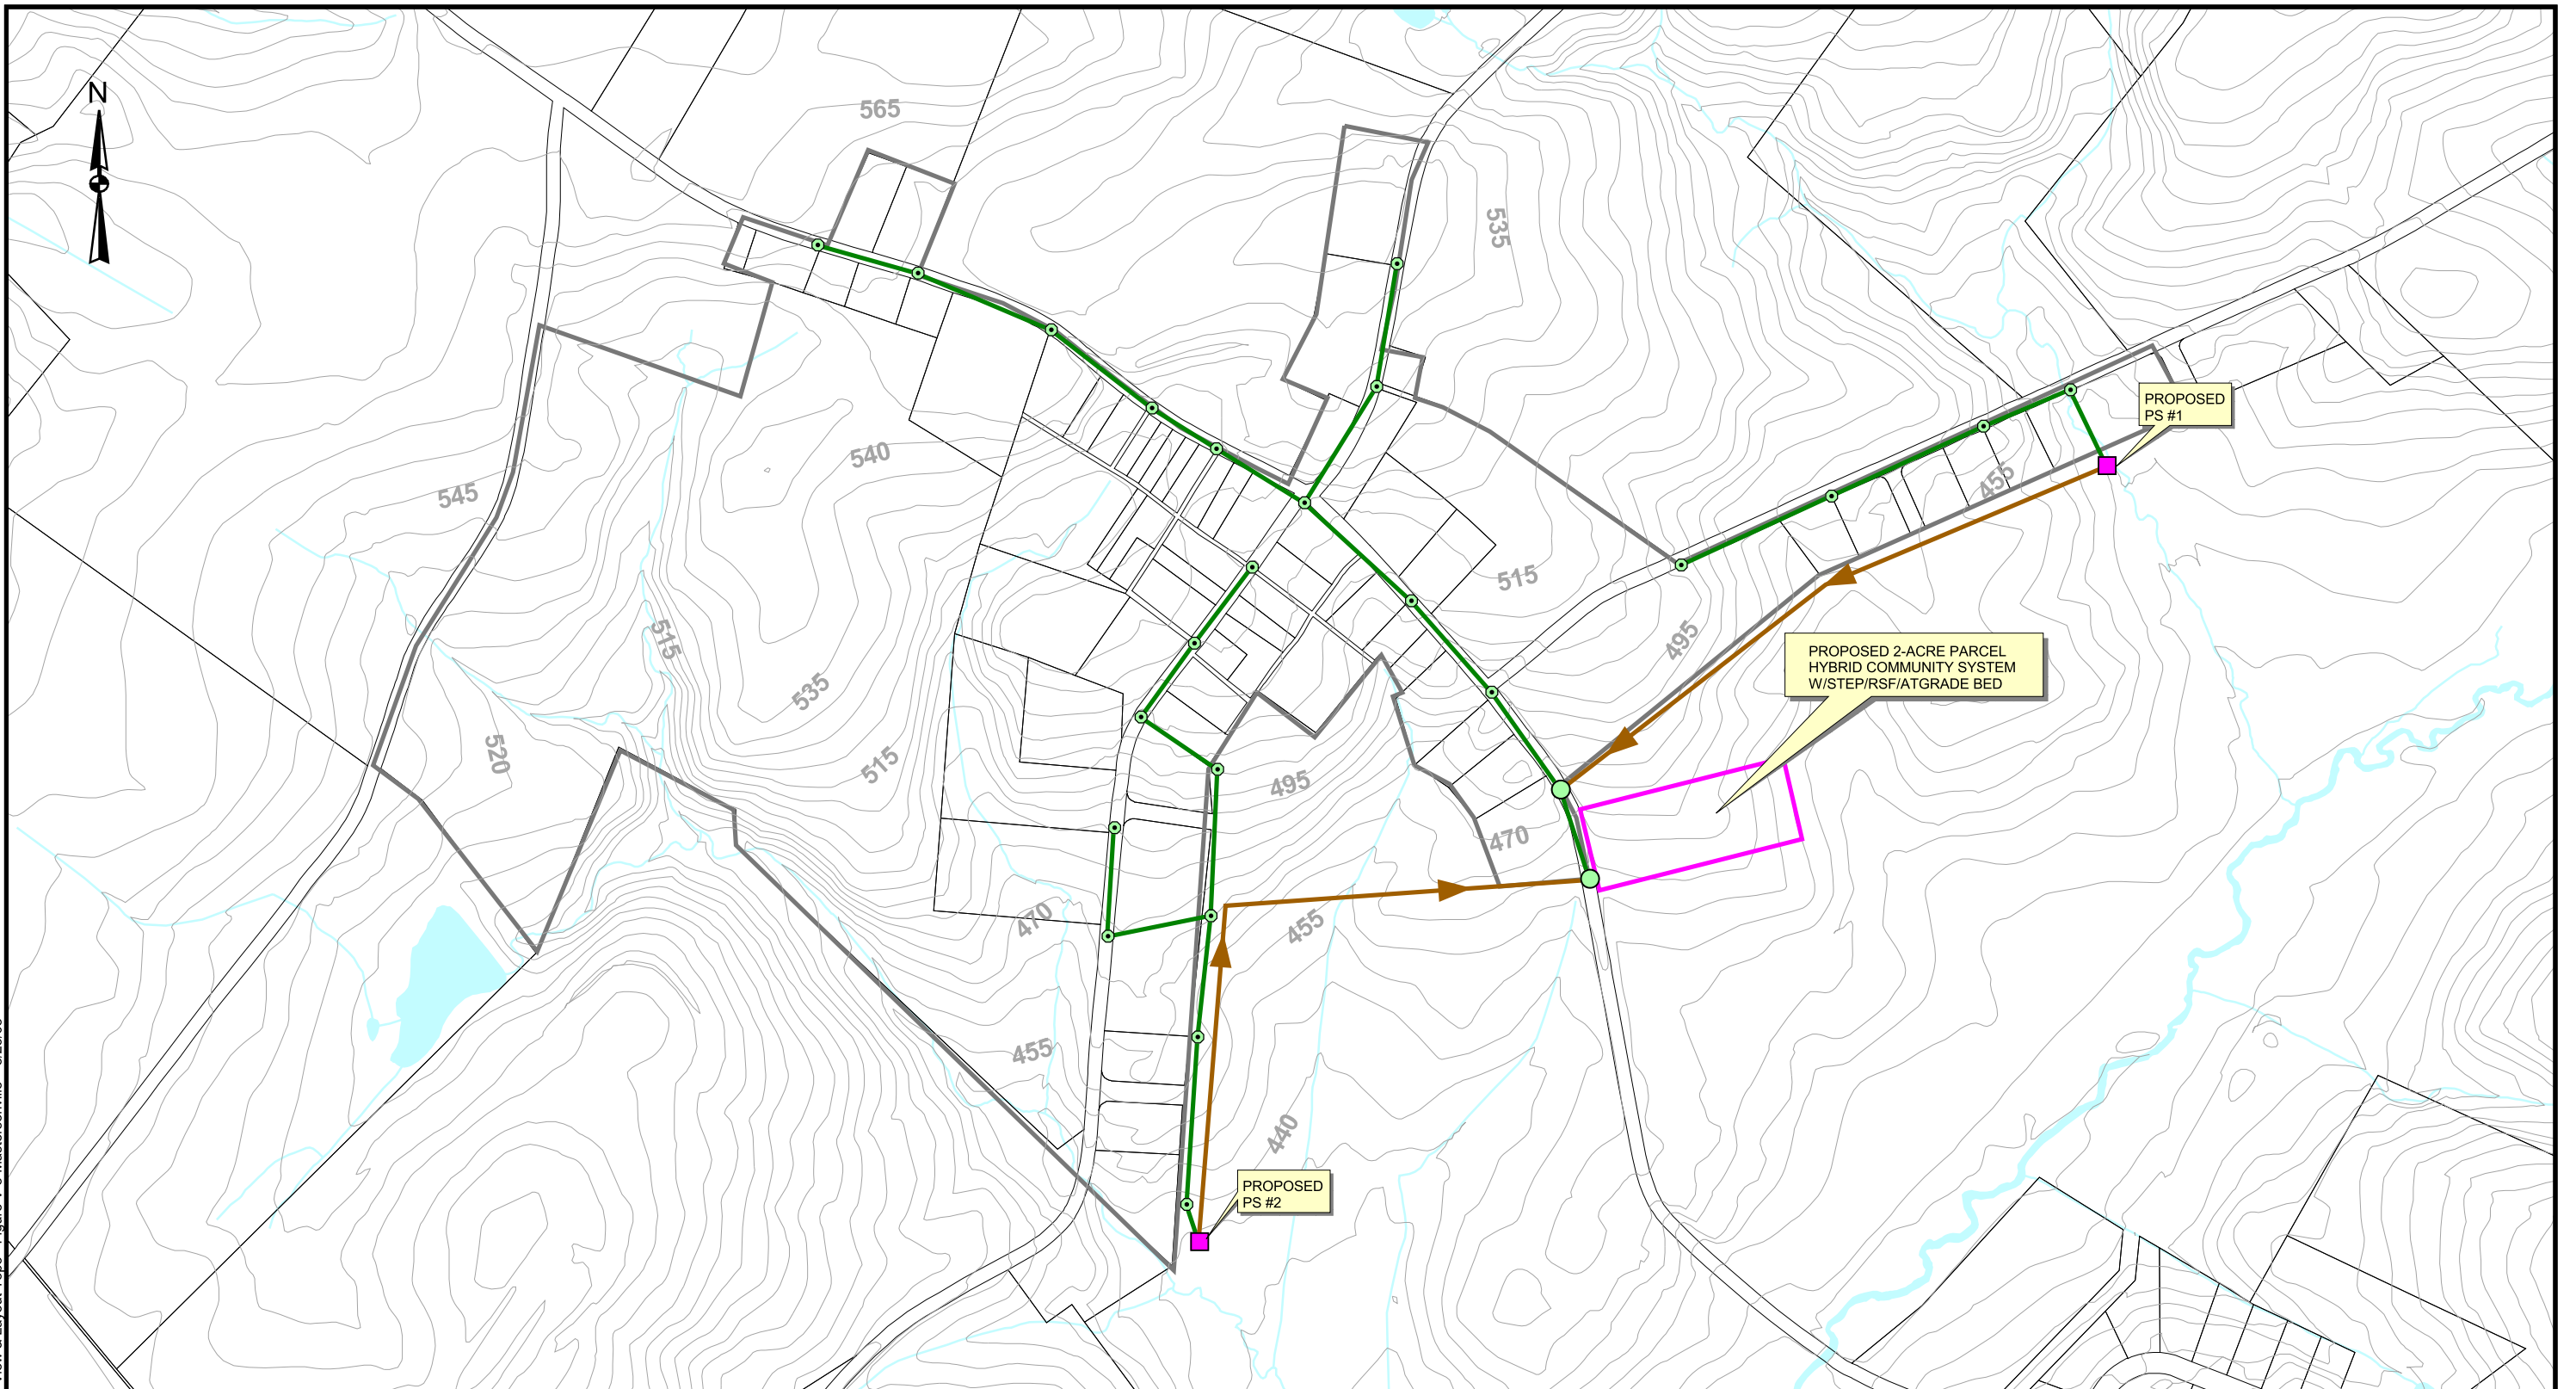


LEGEND

- Proposed Cleanout Manhole
- Proposed Manhole
- Proposed Pump Station
- Proposed Gravity Sewer
- Proposed Force Main
- Proposed On-Lot System
- Floodplains
- Wetlands
- Parcels
- Bodies of Water

ACT 537 SEWERAGE FACILITIES PLAN

Prepared by **ARRG**

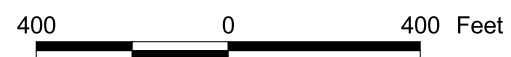

Rapho Township
Lancaster County, PA

FIGURE V-8

**Mastersonville Area
Proposed Hybrid
Community System**