









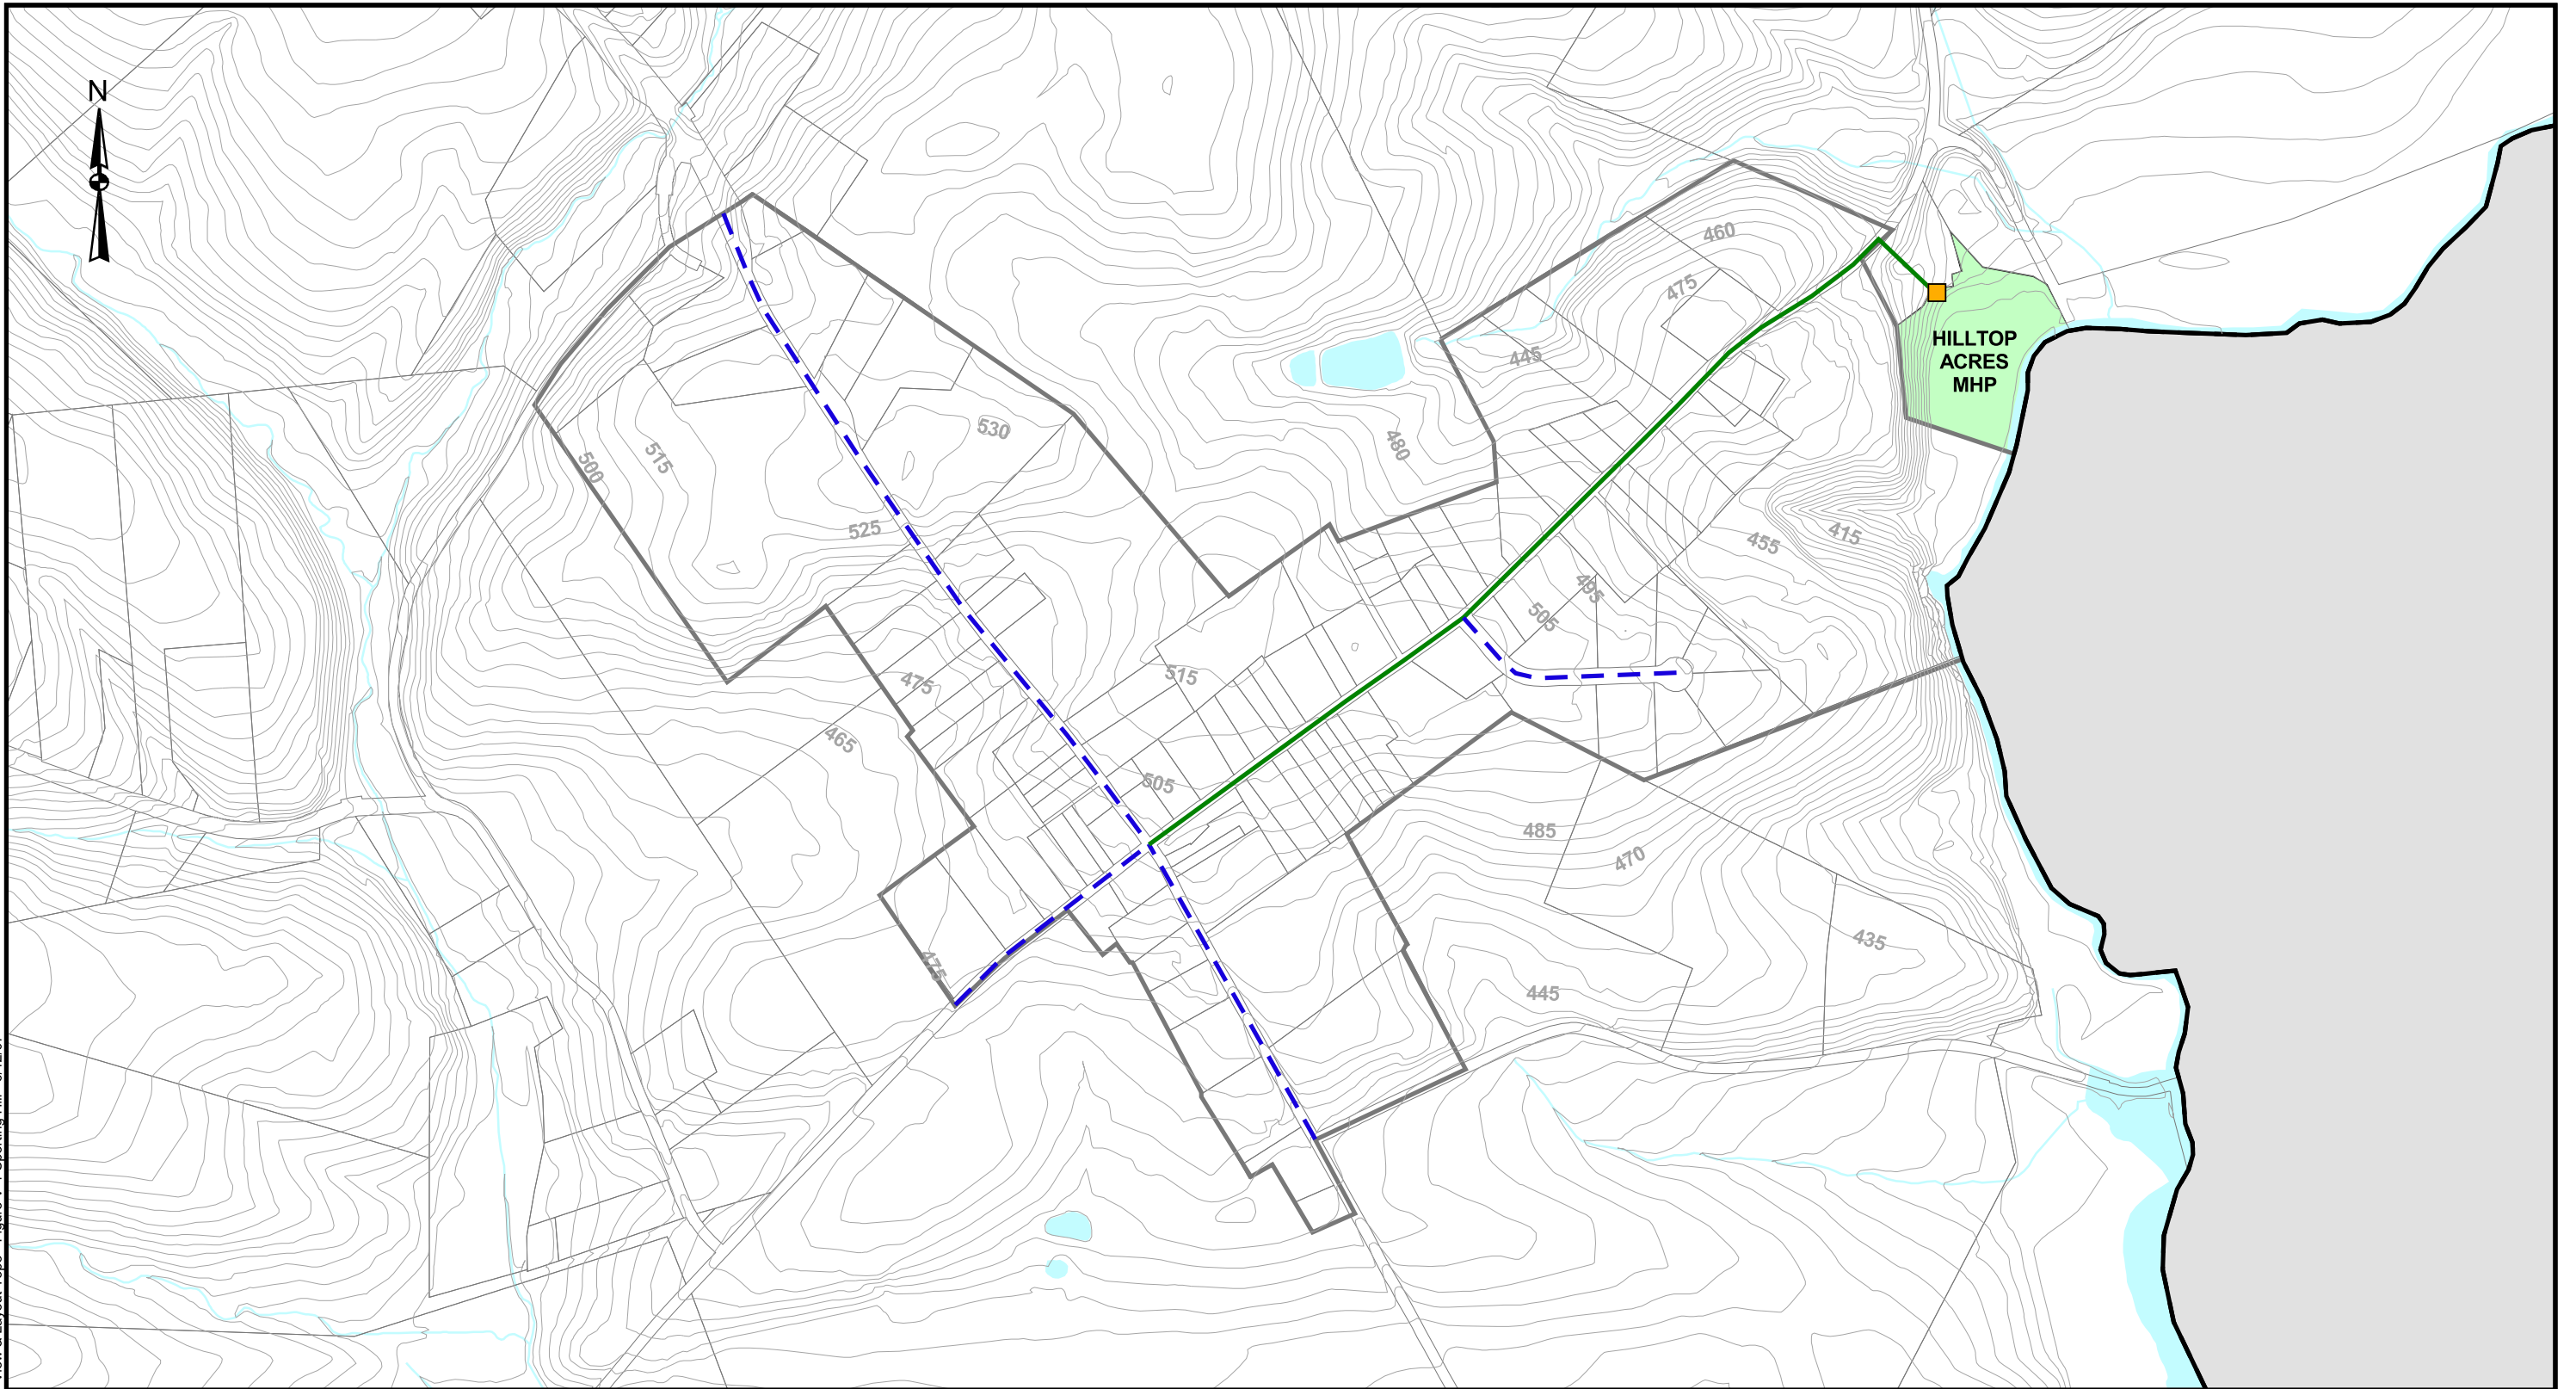


U:\000661 - Rapho\aprs\Needs Area.apr View & Layout Topo - Figure V-4-Sporting Hill 6/12/07

 

LEGEND

- | | |
|---|---|
|  Existing WWTP |  Sewer Service Areas |
|  Proposed Manhole |  Floodplains |
|  Proposed WWTP |  Wetlands |
|  Proposed Gravity Sewer |  Parcels |
|  Proposed Low Pressure Sewer |  Bodies of Water |

ACT 537 SEWERAGE FACILITIES PLAN

Prepared by 

500 0 500 Feet



Rapho Township
Lancaster County, PA

FIGURE V-4

**Sporting Hill Area
Sewer Extension and
Expansion at Existing
Hilltop Acres MHP**